
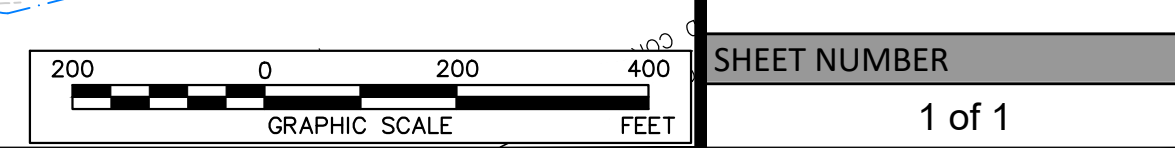


The drawing, design, and digital files relating to this project are the property of Gay and Neel, Inc. The reproduction, copying, or other use of this drawing without GNI's written consent is prohibited.

**RADFORD UNIVERSITY
 MS4 MAPPING PROJECT**

X:\Drawings\2429\ENGINEERING\Design\2429_drainage_mapping
 Layout1_06/09/2023 12:35:57 PM gaurthre.DWG To PDF.pc3, 1:1

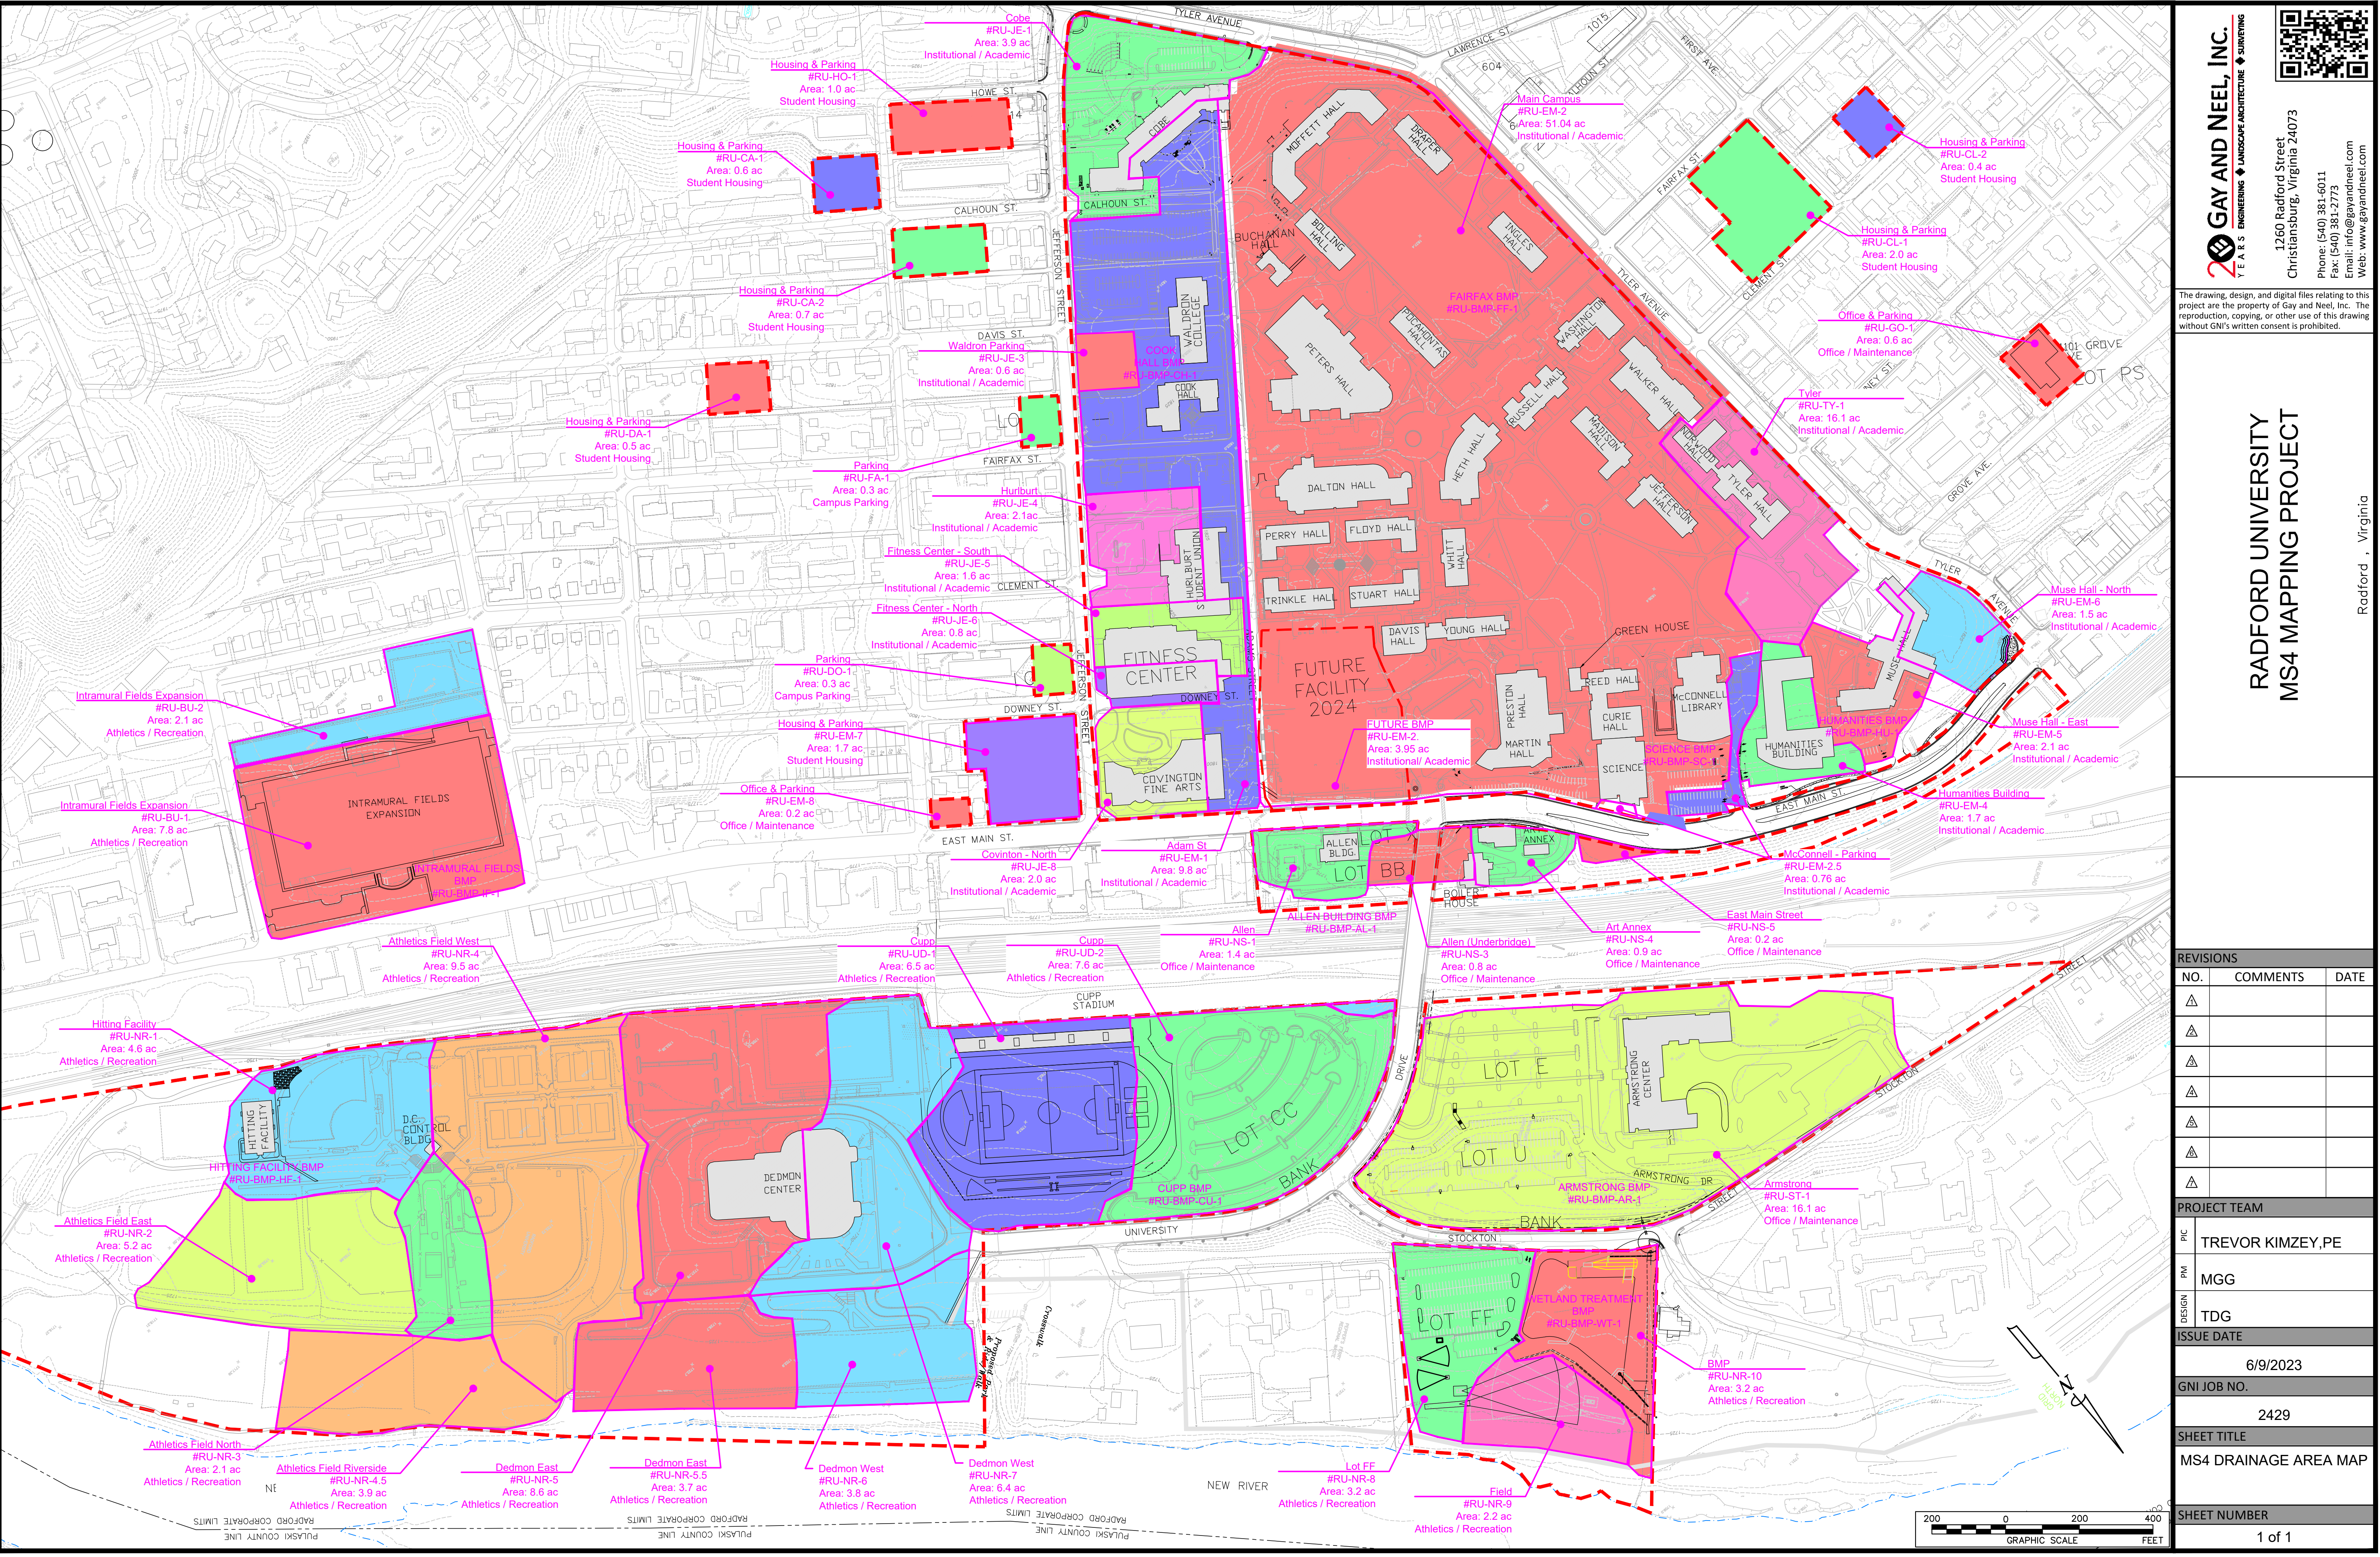

REVISIONS

NO.	COMMENTS	DATE

PROJECT TEAM

PIE	TREVOR KIMZEY, PE
PAW	MGG
DESIGN	TDG
ISSUE DATE	6/9/2023
GNI JOB NO.	2429
SHEET TITLE	MS4 DRAINAGE AREA MAP
SHEET NUMBER	1 of 1